



TOWER B - 3RD FLOOR PLAN - REFUGE FLOOR



MahaRERA Reg. no. P51700020237 (Sector 5 - Wing B), P51700020196 (Sector 5 - Wing C), P51700020175 (Sector 5 - Wing G and H), P51700020264 (Sector 5 - Wing J and K), P51700016308 (Sector 5 - Wing D, E and F). For details please visit <http://maharera.mahaonline.gov.in>

NOT TO SCALE | The above mentioned dimensions are in meters & feet. (1 Meter = 3.28 Feet). The furniture / fixtures shown in the image are only indicative and representational (not actual) in nature & only for the purpose of illustrating / indicating a possible layout and do not form a part of the standard specifications, amenities, services, etc. to be provided in respect of the flat. All specifications of the flat shall be as per the agreement for sale (if any) between the parties.



TOWER B - REFUGE FLOOR PLAN 17TH, 12TH, 17TH, 22ND, 27TH, 32ND, 37TH, 42ND FLOOR PLAN



MahaRERA Reg. no. P51700020237 (Sector 5 - Wing B), P51700020196 (Sector 5 - Wing C), P51700020175 (Sector 5 - Wing G and H), P51700020264 (Sector 5 - Wing J and K), P51700016308 (Sector 5 - Wing D, E and F). For details please visit <http://maharera.mahaonline.gov.in>

NOT TO SCALE | The above mentioned dimensions are in meters & feet. (1 Meter = 3.28 Feet). The furniture / fixtures shown in the image are only indicative and representational (not actual) in nature & only for the purpose of illustrating / indicating a possible layout and do not form a part of the standard specifications, amenities, services, etc. to be provided in respect of the flat. All specifications of the flat shall be as per the agreement for sale (if any) between the parties.



TOWER B - 46TH FLOOR PLAN



MahaRERA Reg. no. P51700020237 (Sector 5 - Wing B), P51700020196 (Sector 5 - Wing C), P51700020175 (Sector 5 - Wing G and H), P51700020264 (Sector 5 - Wing J and K), P51700016308 (Sector 5 - Wing D, E and F). For details please visit <http://maharera.mahaonline.gov.in>

NOT TO SCALE | The above mentioned dimensions are in meters & (feet). (1 Meter = 3.28 Feet). The furniture / fixtures shown in the image are only indicative and representational (not actual) in nature & only for the purpose of illustrating / indicating a possible layout and do not form a part of the standard specifications, amenities, services, etc. to be provided in respect of the flat. All specifications of the flat shall be as per the agreement for sale (if any) between the parties.



TOWER B - 47TH FLOOR PLAN



MahaRERA Reg. no. P51700020237 (Sector 5 - Wing B), P51700020196 (Sector 5 - Wing C), P51700020175 (Sector 5 - Wing G and H), P51700020264 (Sector 5 - Wing J and K), P51700016308 (Sector 5 - Wing D, E and F). For details please visit <http://maharera.mahaonline.gov.in>

NOT TO SCALE | The above mentioned dimensions are in meters & (feet). (1 Meter = 3.28 Feet). The furniture / fixtures shown in the image are only indicative and representational (not actual) in nature & only for the purpose of illustrating / indicating a possible layout and do not form a part of the standard specifications, amenities, services, etc. to be provided in respect of the flat. All specifications of the flat shall be as per the agreement for sale (if any) between the parties.





TOWER B - TYPICAL FLOOR PLAN



MahaRERA Reg. no. P51700020237 (Sector 5 - Wing B), P51700020196 (Sector 5 - Wing C), P51700020175 (Sector 5 - Wing G and H), P51700020264 (Sector 5 - Wing J and K), P51700016308 (Sector 5 - Wing D, E and F). For details please visit <http://maharera.mahaonline.gov.in>

NOT TO SCALE | The above mentioned dimensions are in meters & (feet). (1 Meter = 3.28 Feet). The furniture / fixtures shown in the image are only indicative and representational (not actual) in nature & only for the purpose of illustrating / indicating a possible layout and do not form a part of the standard specifications, amenities, services, etc. to be provided in respect of the flat. All specifications of the flat shall be as per the agreement for sale (if any) between the parties.

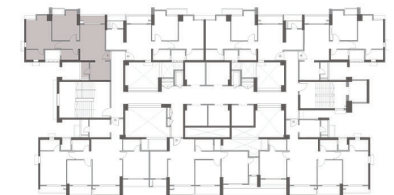
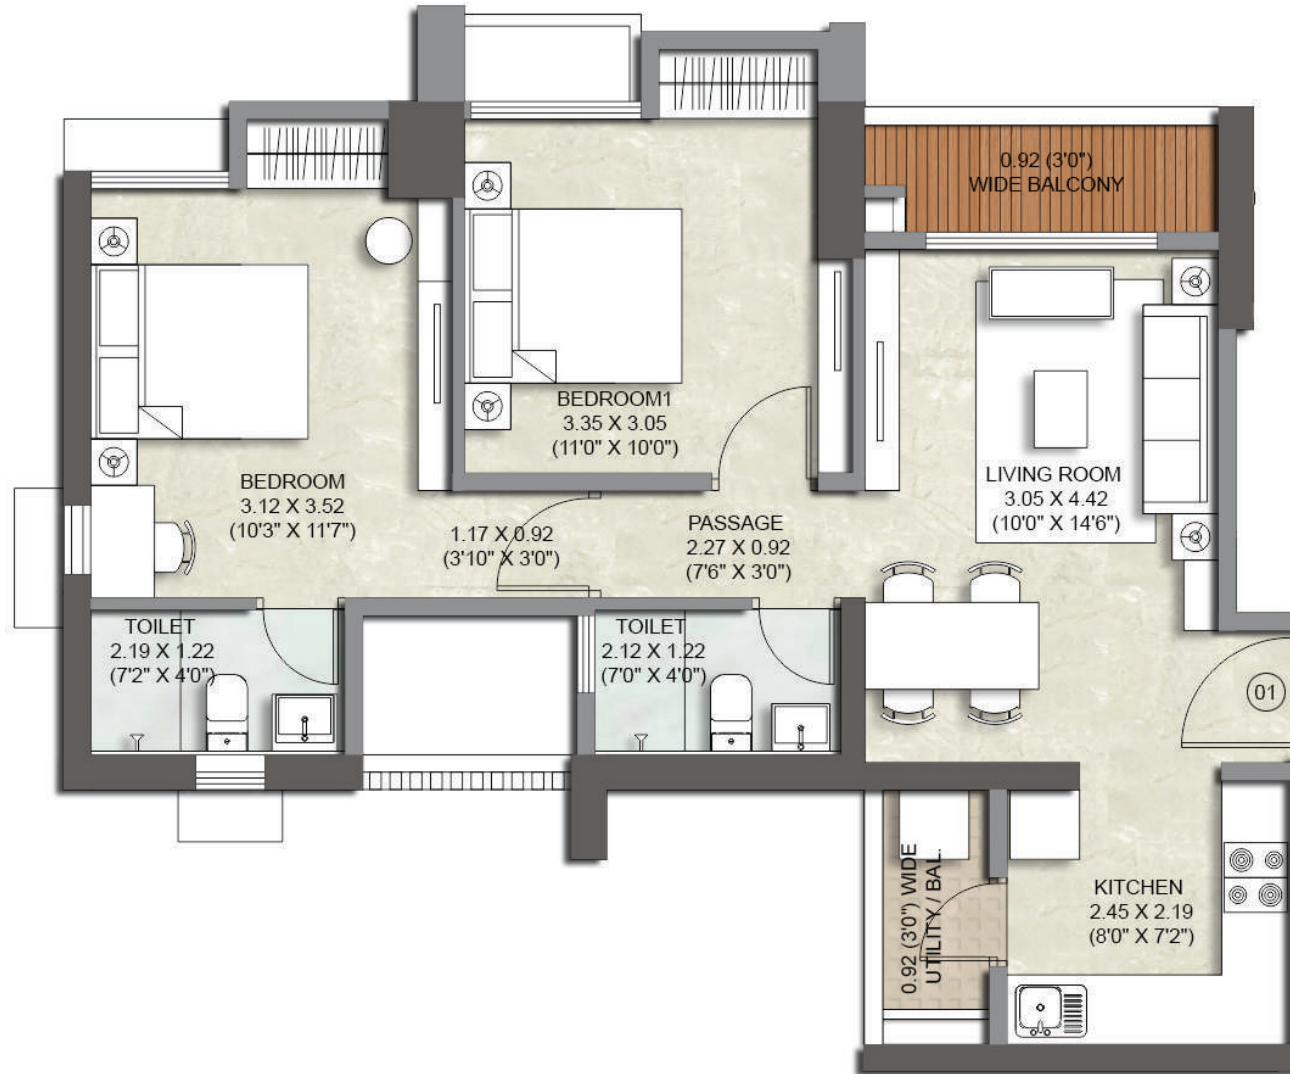


TOWER B - 2 BHK PRIME - UNIT NO. 1



MahaRERA Reg. no. P51700020237 (Sector 5 - Wing B), P51700020196 (Sector 5 - Wing C), P51700020175 (Sector 5 - Wing G and H), P51700020264 (Sector 5 - Wing J and K), P51700016308 (Sector 5 - Wing D, E and F). For details please visit <http://maharera.mahaonline.gov.in>

NOT TO SCALE | The above mentioned dimensions are in meters & (feet). (1 Meter = 3.28 Feet). The furniture / fixtures shown in the image are only indicative and representational (not actual) in nature & only for the purpose of illustrating / indicating a possible layout and do not form a part of the standard specifications, amenities, services, etc. to be provided in respect of the flat. All specifications of the flat shall be as per the agreement for sale (if any) between the parties.

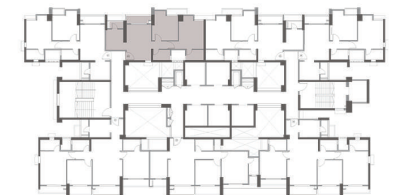
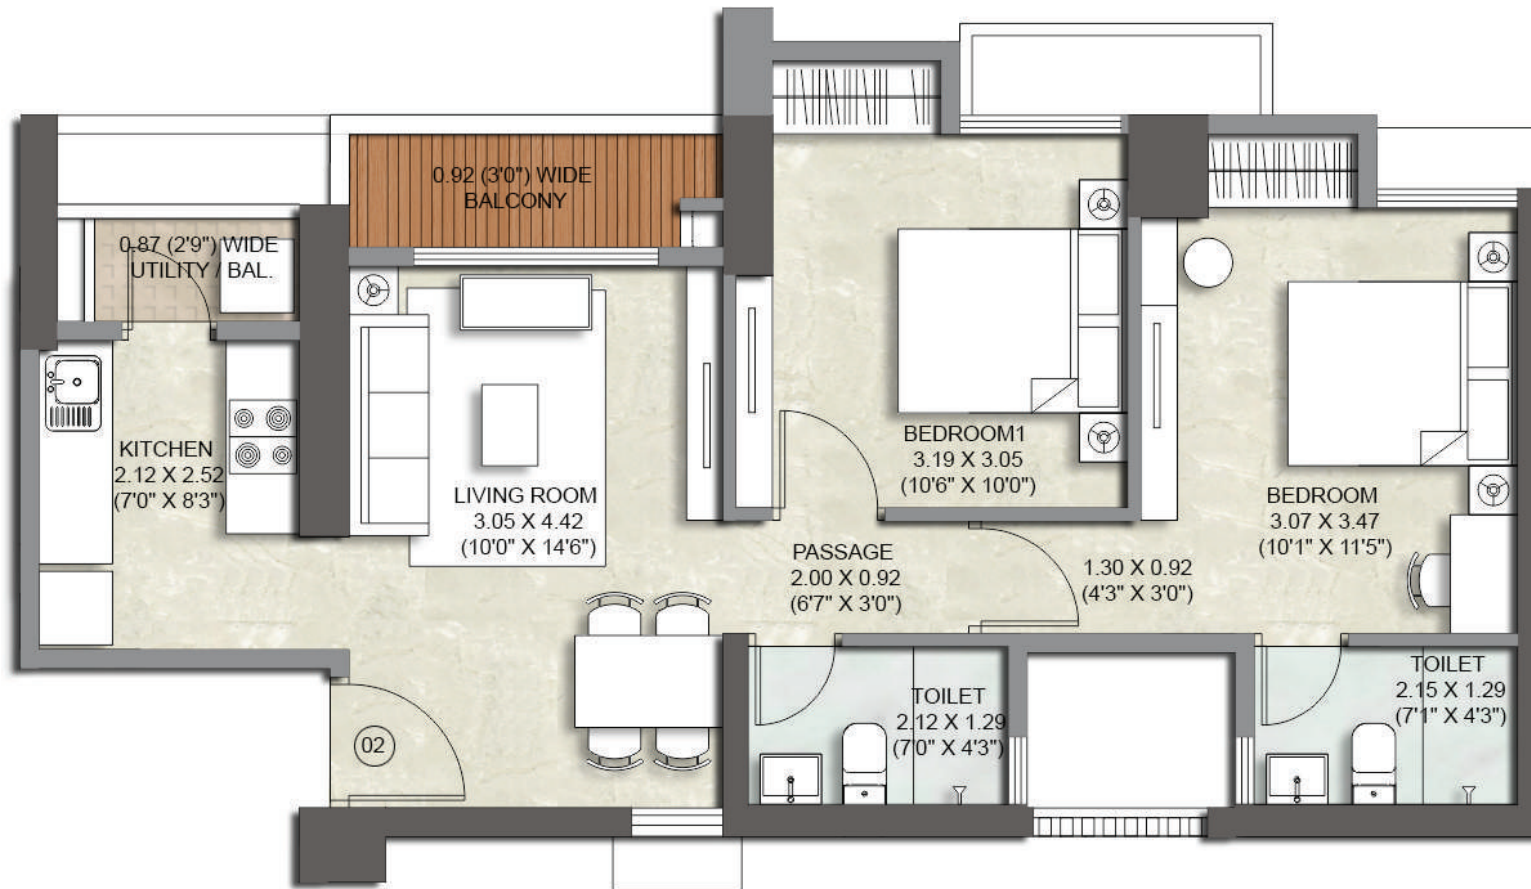


TOWER B - 2 BHK PRIME - UNIT NO. 2



MahaRERA Reg. no. P51700020237 (Sector 5 - Wing B), P51700020196 (Sector 5 - Wing C), P51700020175 (Sector 5 - Wing G and H), P51700020264 (Sector 5 - Wing J and K), P51700016308 (Sector 5 - Wing D, E and F). For details please visit <http://maharera.mahaonline.gov.in>

NOT TO SCALE | The above mentioned dimensions are in meters & (feet). (1 Meter = 3.28 Feet). The furniture / fixtures shown in the image are only indicative and representational (not actual) in nature & only for the purpose of illustrating / indicating a possible layout and do not form a part of the standard specifications, amenities, services, etc. to be provided in respect of the flat. All specifications of the flat shall be as per the agreement for sale (if any) between the parties.

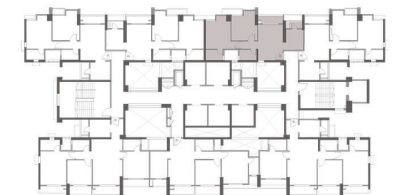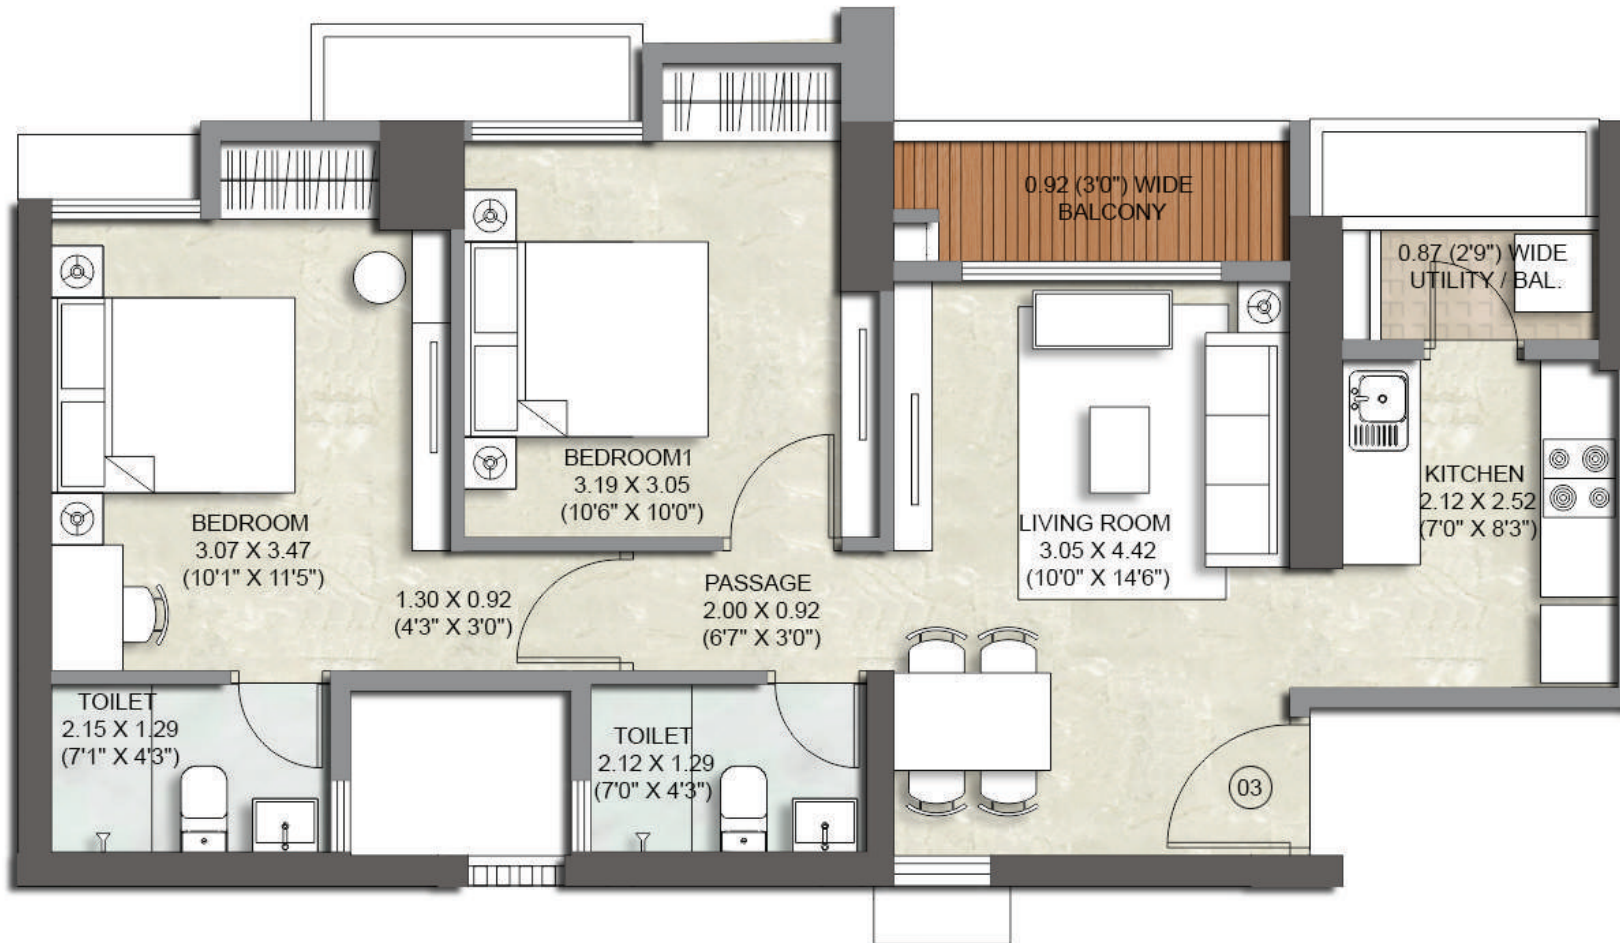


TOWER B - 2 BHK PRIME - UNIT NO. 3



MahaRERA Reg. no. P51700020237 (Sector 5 - Wing B), P51700020196 (Sector 5 - Wing C), P51700020175 (Sector 5 - Wing G and H), P51700020264 (Sector 5 - Wing J and K), P51700016308 (Sector 5 - Wing D, E and F). For details please visit <http://maharera.mahaonline.gov.in>

NOT TO SCALE | The above mentioned dimensions are in meters & (feet). (1 Meter = 3.28 Feet). The furniture / fixtures shown in the image are only indicative and representational (not actual) in nature & only for the purpose of illustrating / indicating a possible layout and do not form a part of the standard specifications, amenities, services, etc. to be provided in respect of the flat. All specifications of the flat shall be as per the agreement for sale (if any) between the parties.

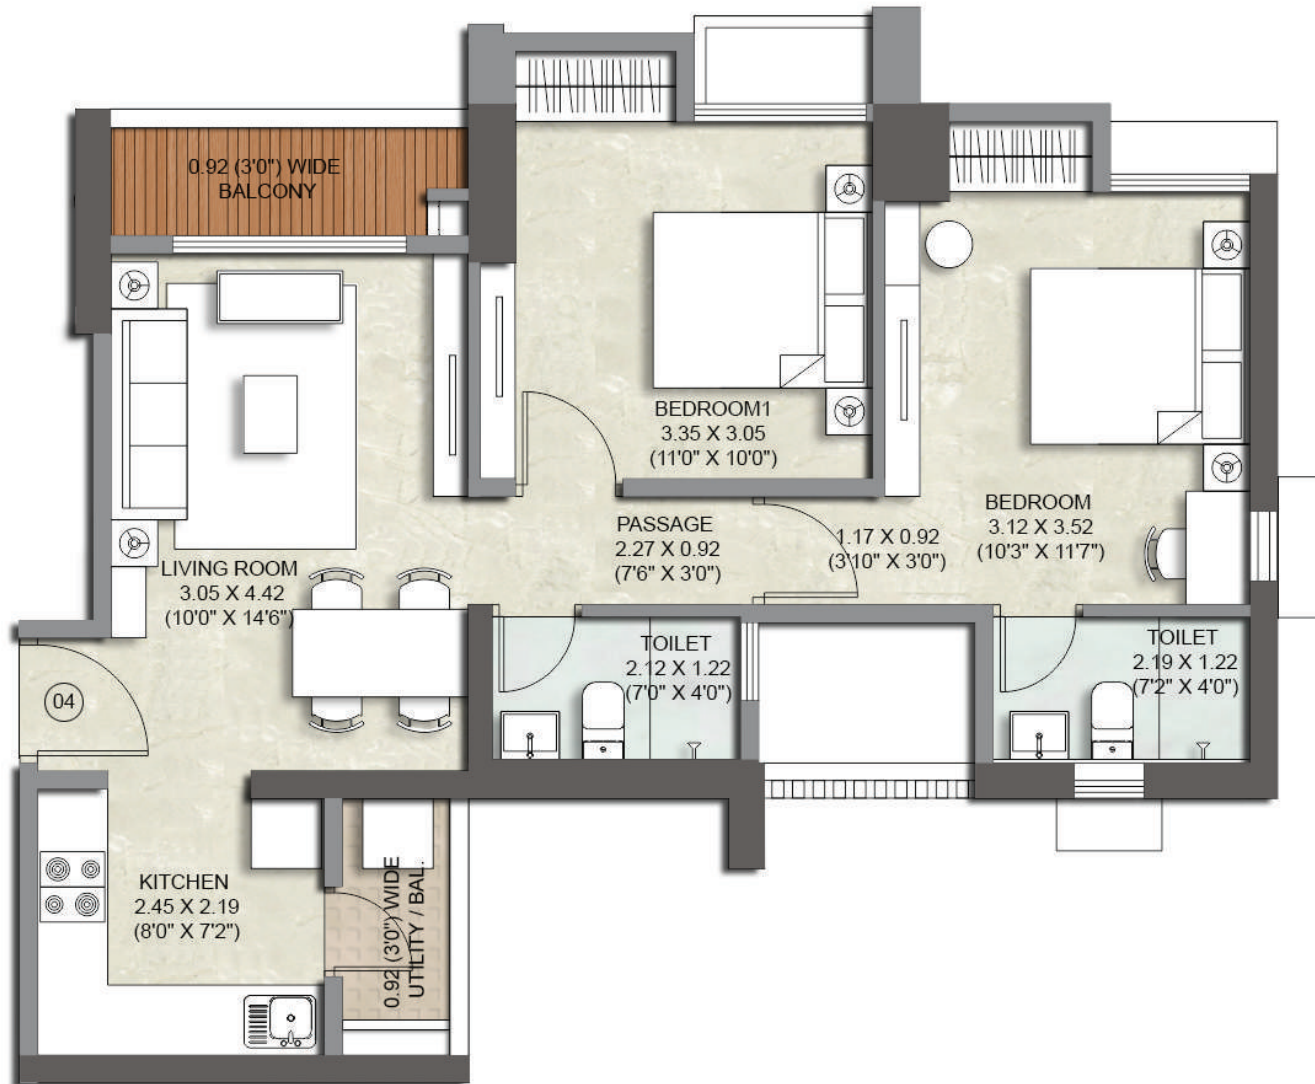


TOWER B - 2 BHK PRIME - UNIT NO. 4



MahaRERA Reg. no. P51700020237 (Sector 5 - Wing B), P51700020196 (Sector 5 - Wing C), P51700020175 (Sector 5 - Wing G and H), P51700020264 (Sector 5 - Wing J and K), P51700016308 (Sector 5 - Wing D, E and F). For details please visit <http://maharera.mahaonline.gov.in>

NOT TO SCALE | The above mentioned dimensions are in meters & (feet). (1 Meter = 3.28 Feet). The furniture / fixtures shown in the image are only indicative and representational (not actual) in nature & only for the purpose of illustrating / indicating a possible layout and do not form a part of the standard specifications, amenities, services, etc. to be provided in respect of the flat. All specifications of the flat shall be as per the agreement for sale (if any) between the parties.

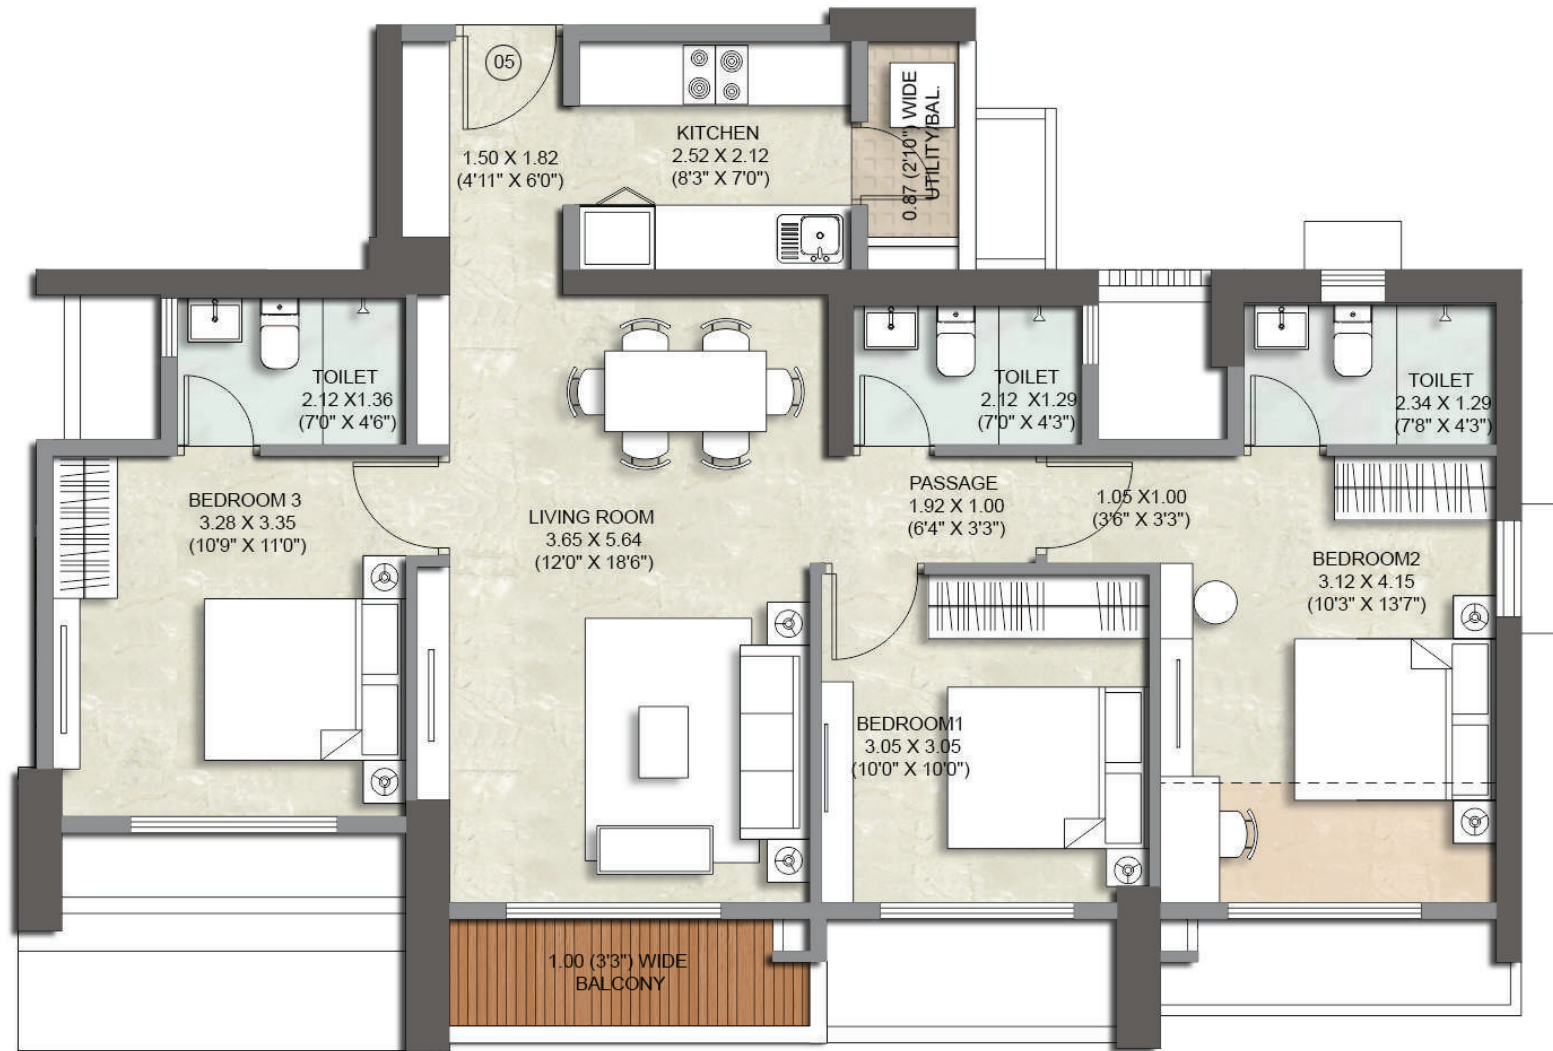


TOWER B - 3 BHK PREMIUM - UNIT NO. 5



MahaRERA Reg. no. P51700020237 (Sector 5 - Wing B), P51700020196 (Sector 5 - Wing C), P51700020175 (Sector 5 - Wing G and H), P51700020264 (Sector 5 - Wing J and K), P51700016308 (Sector 5 - Wing D, E and F). For details please visit <http://maharera.mahaonline.gov.in>

NOT TO SCALE | The above mentioned dimensions are in meters & feet. (1 Meter = 3.28 Feet). The furniture / fixtures shown in the image are only indicative and representational (not actual) in nature & only for the purpose of illustrating / indicating a possible layout and do not form a part of the standard specifications, amenities, services, etc. to be provided in respect of the flat. All specifications of the flat shall be as per the agreement for sale (if any) between the parties.

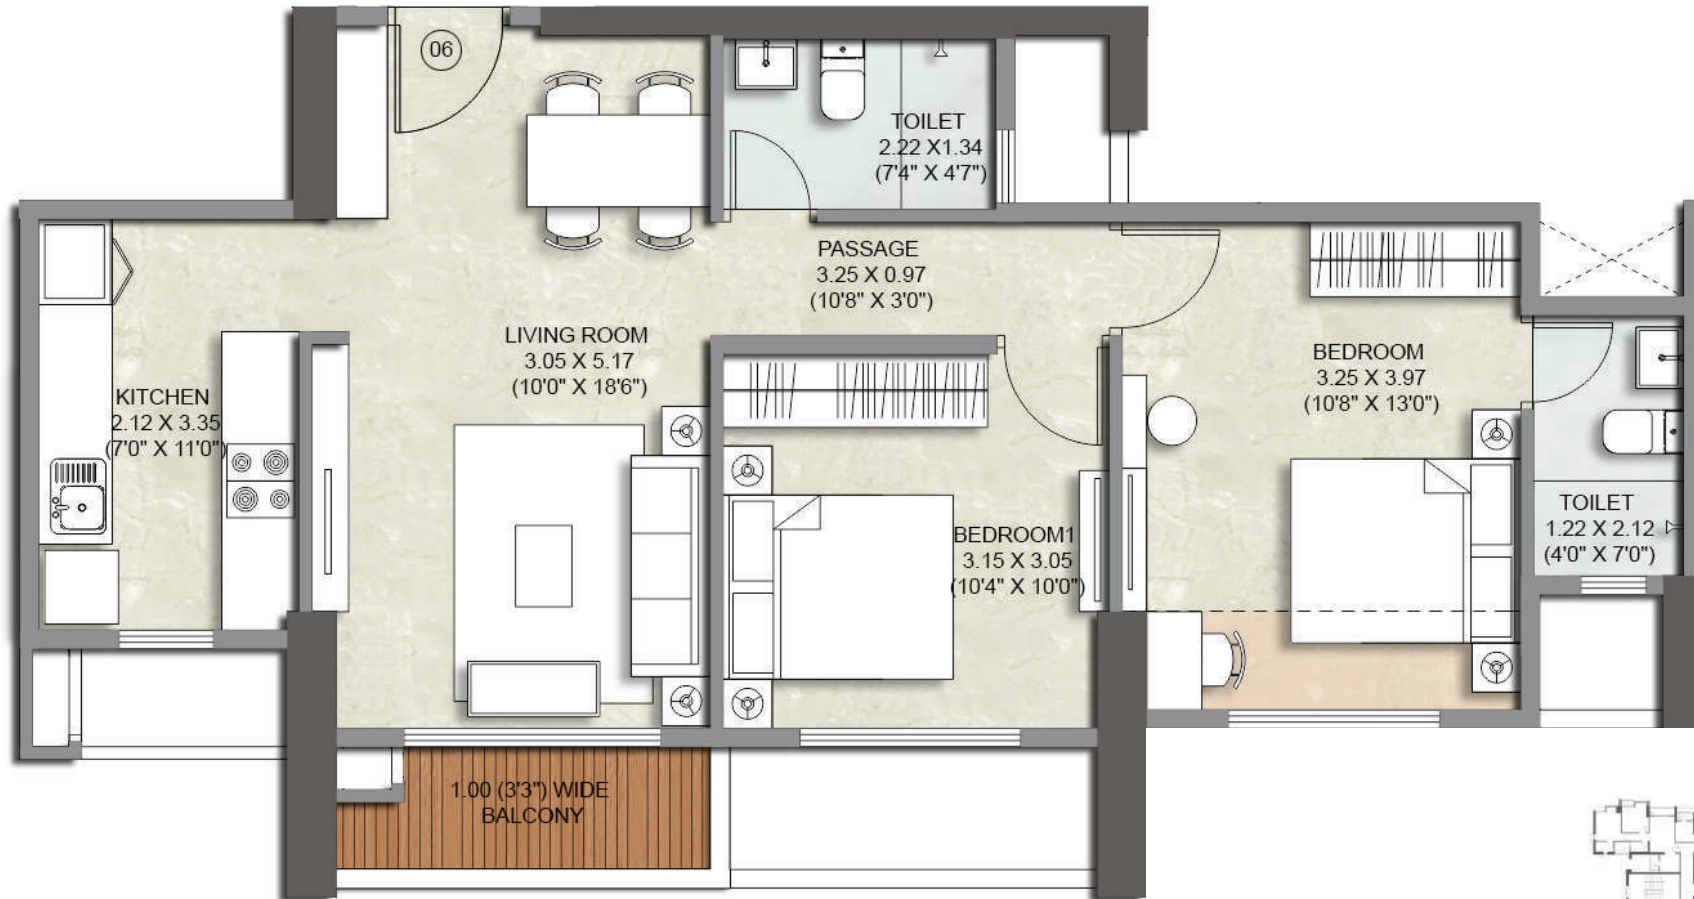


TOWER B - 2 BHK PRIME - UNIT NO. 6



MahaRERA Reg. no. P51700020237 (Sector 5 - Wing B), P51700020196 (Sector 5 - Wing C), P51700020175 (Sector 5 - Wing G and H), P51700020264 (Sector 5 - Wing J and K), P51700016308 (Sector 5 - Wing D, E and F). For details please visit <http://maharera.mahaonline.gov.in>

NOT TO SCALE | The above mentioned dimensions are in meters & (feet). (1 Meter = 3.28 Feet). The furniture / fixtures shown in the image are only indicative and representational (not actual) in nature & only for the purpose of illustrating / indicating a possible layout and do not form a part of the standard specifications, amenities, services, etc. to be provided in respect of the flat. All specifications of the flat shall be as per the agreement for sale (if any) between the parties.

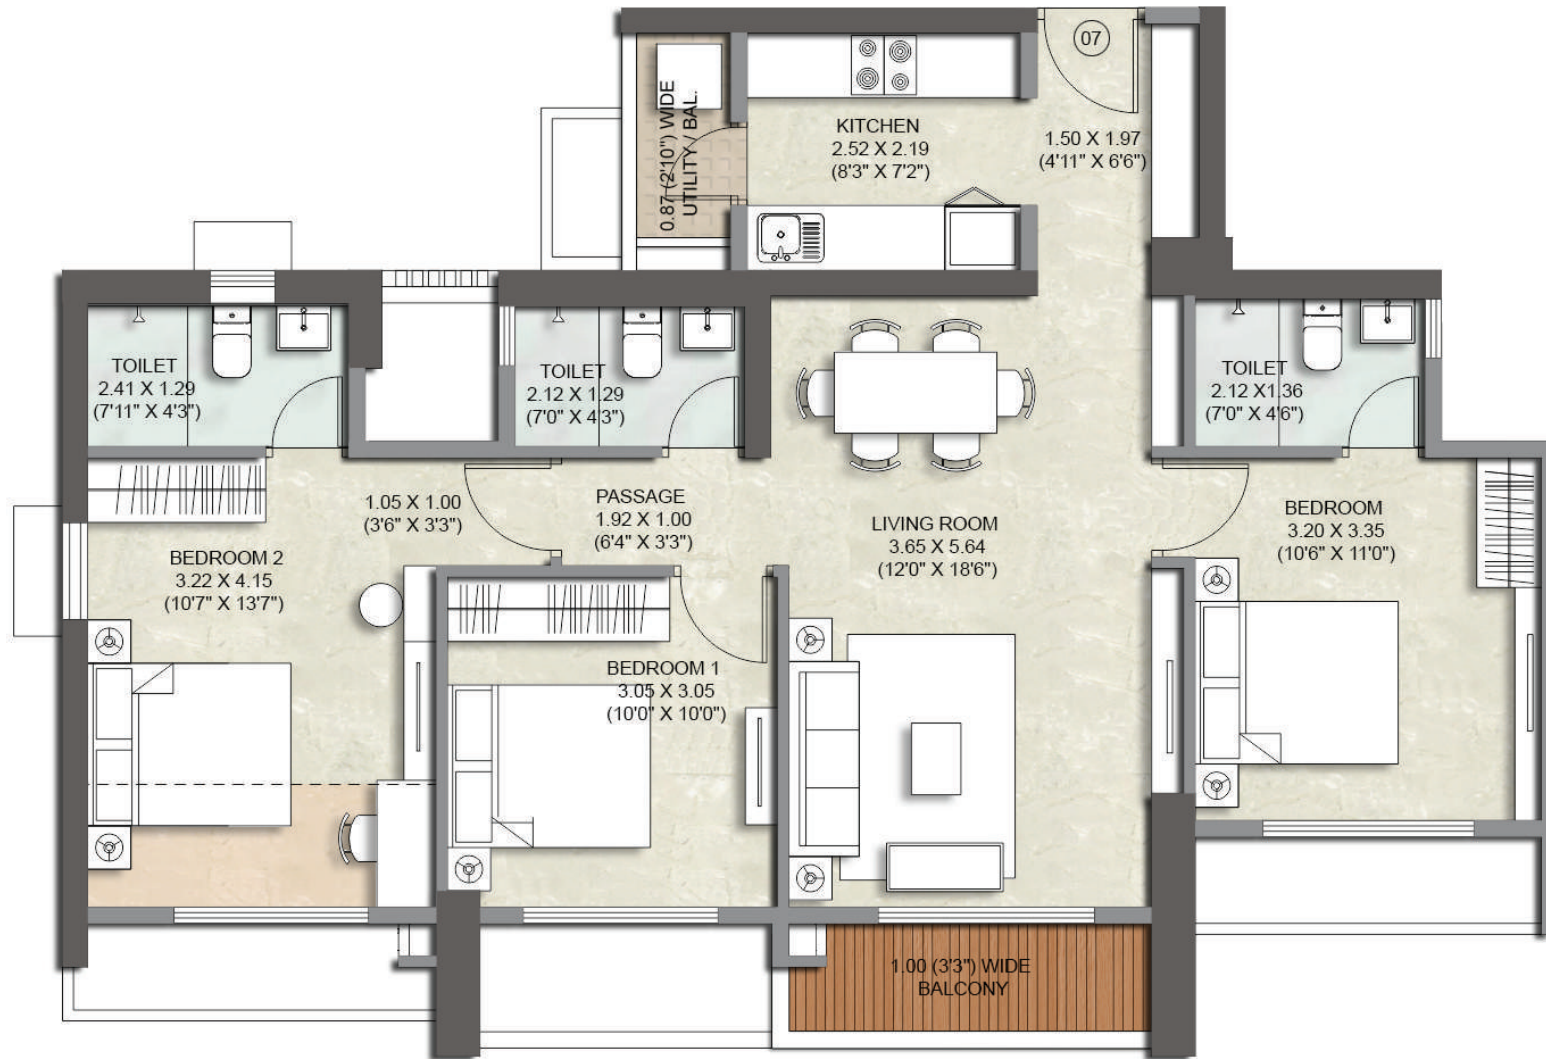

TOWER B - 3 BHK PREMIUM - UNIT NO. 7



MahaRERA Reg. no. P51700020237 (Sector 5 - Wing B), P51700020196 (Sector 5 - Wing C), P51700020175 (Sector 5 - Wing G and H), P51700020264 (Sector 5 - Wing J and K), P51700016308 (Sector 5 - Wing D, E and F). For details please visit <http://maharera.mahaonline.gov.in>

NOT TO SCALE | The above mentioned dimensions are in meters & (feet). (1 Meter = 3.28 Feet). The furniture / fixtures shown in the image are only indicative and representational (not actual) in nature & only for the purpose of illustrating / indicating a possible layout and do not form a part of the standard specifications, amenities, services, etc. to be provided in respect of the flat. All specifications of the flat shall be as per the agreement for sale (if any) between the parties.